
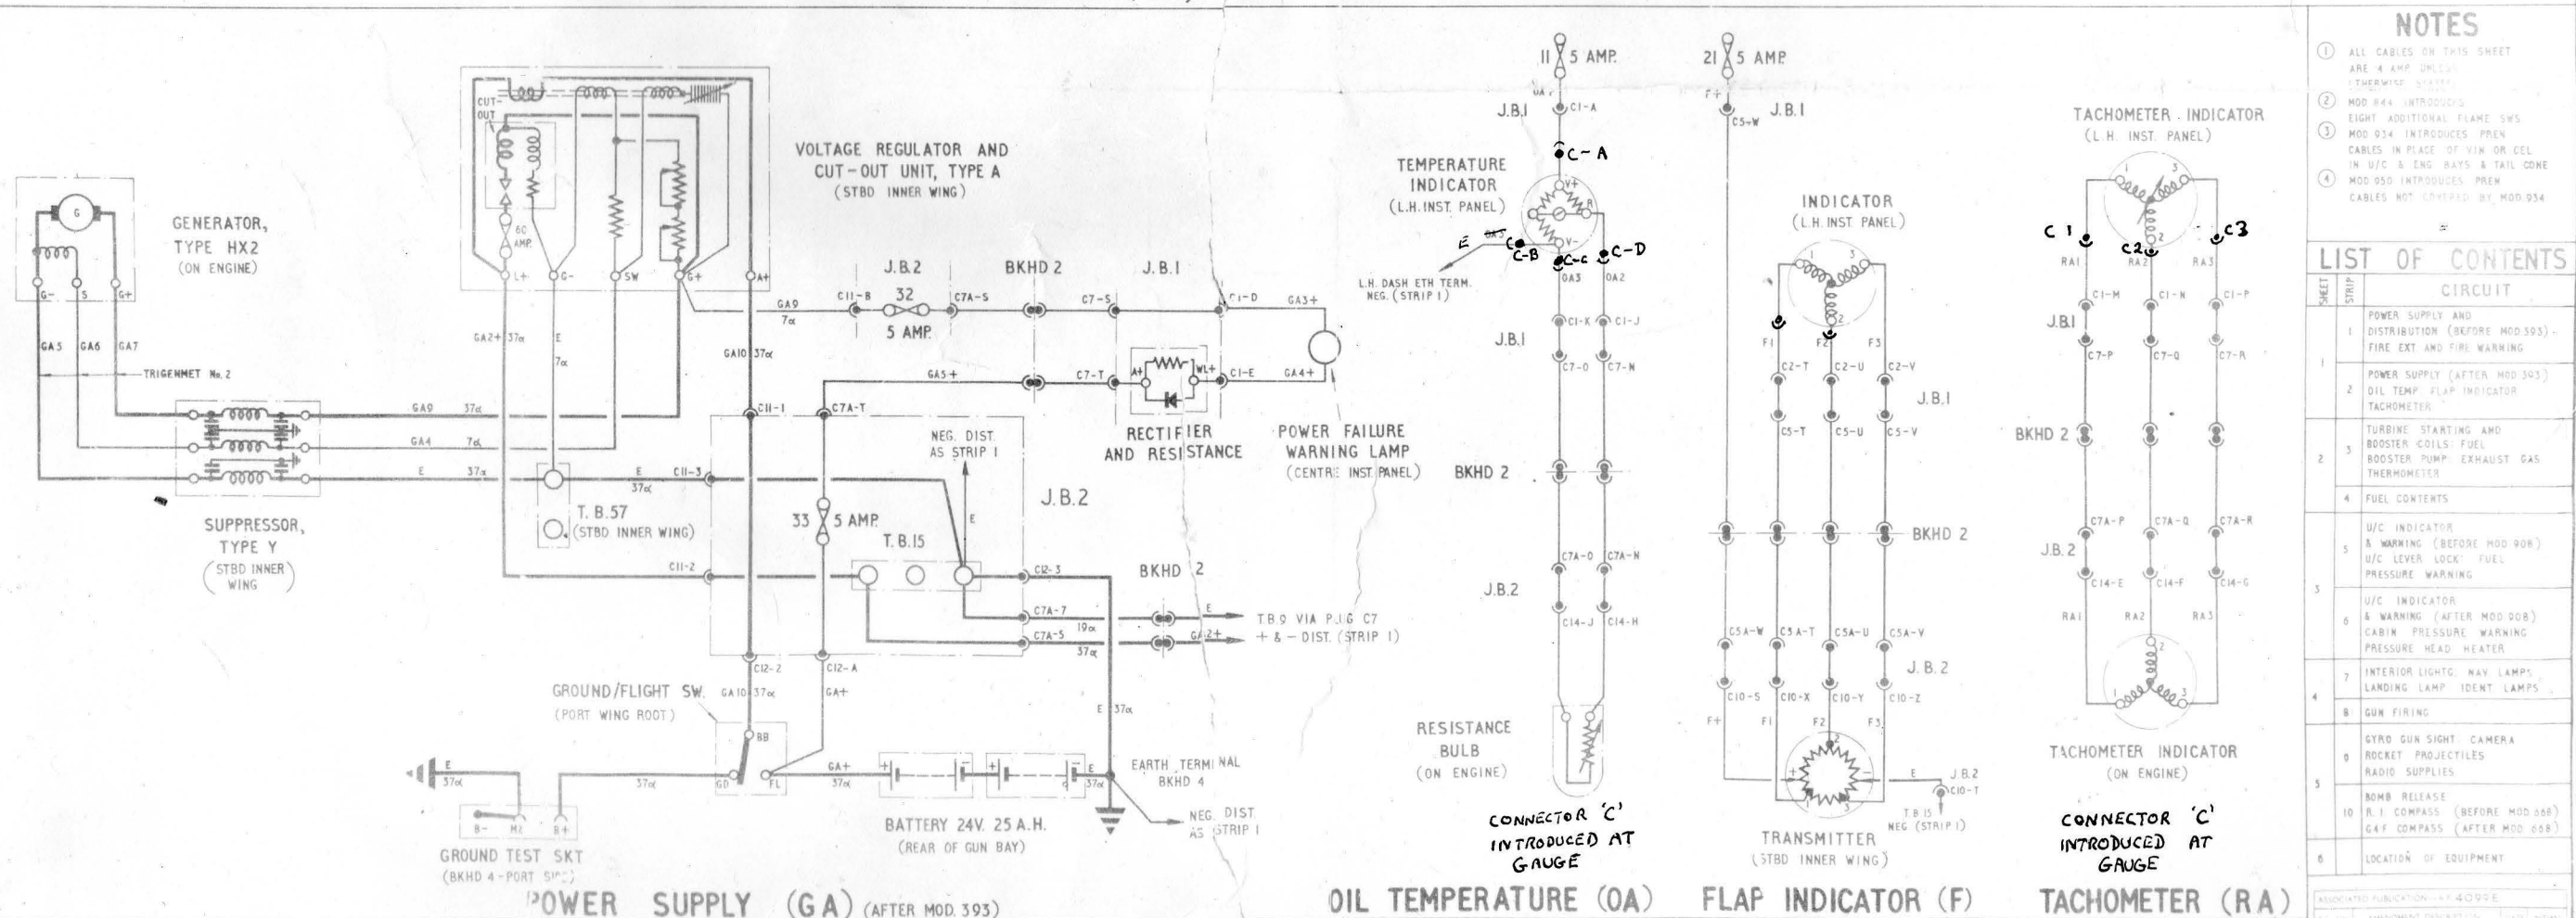



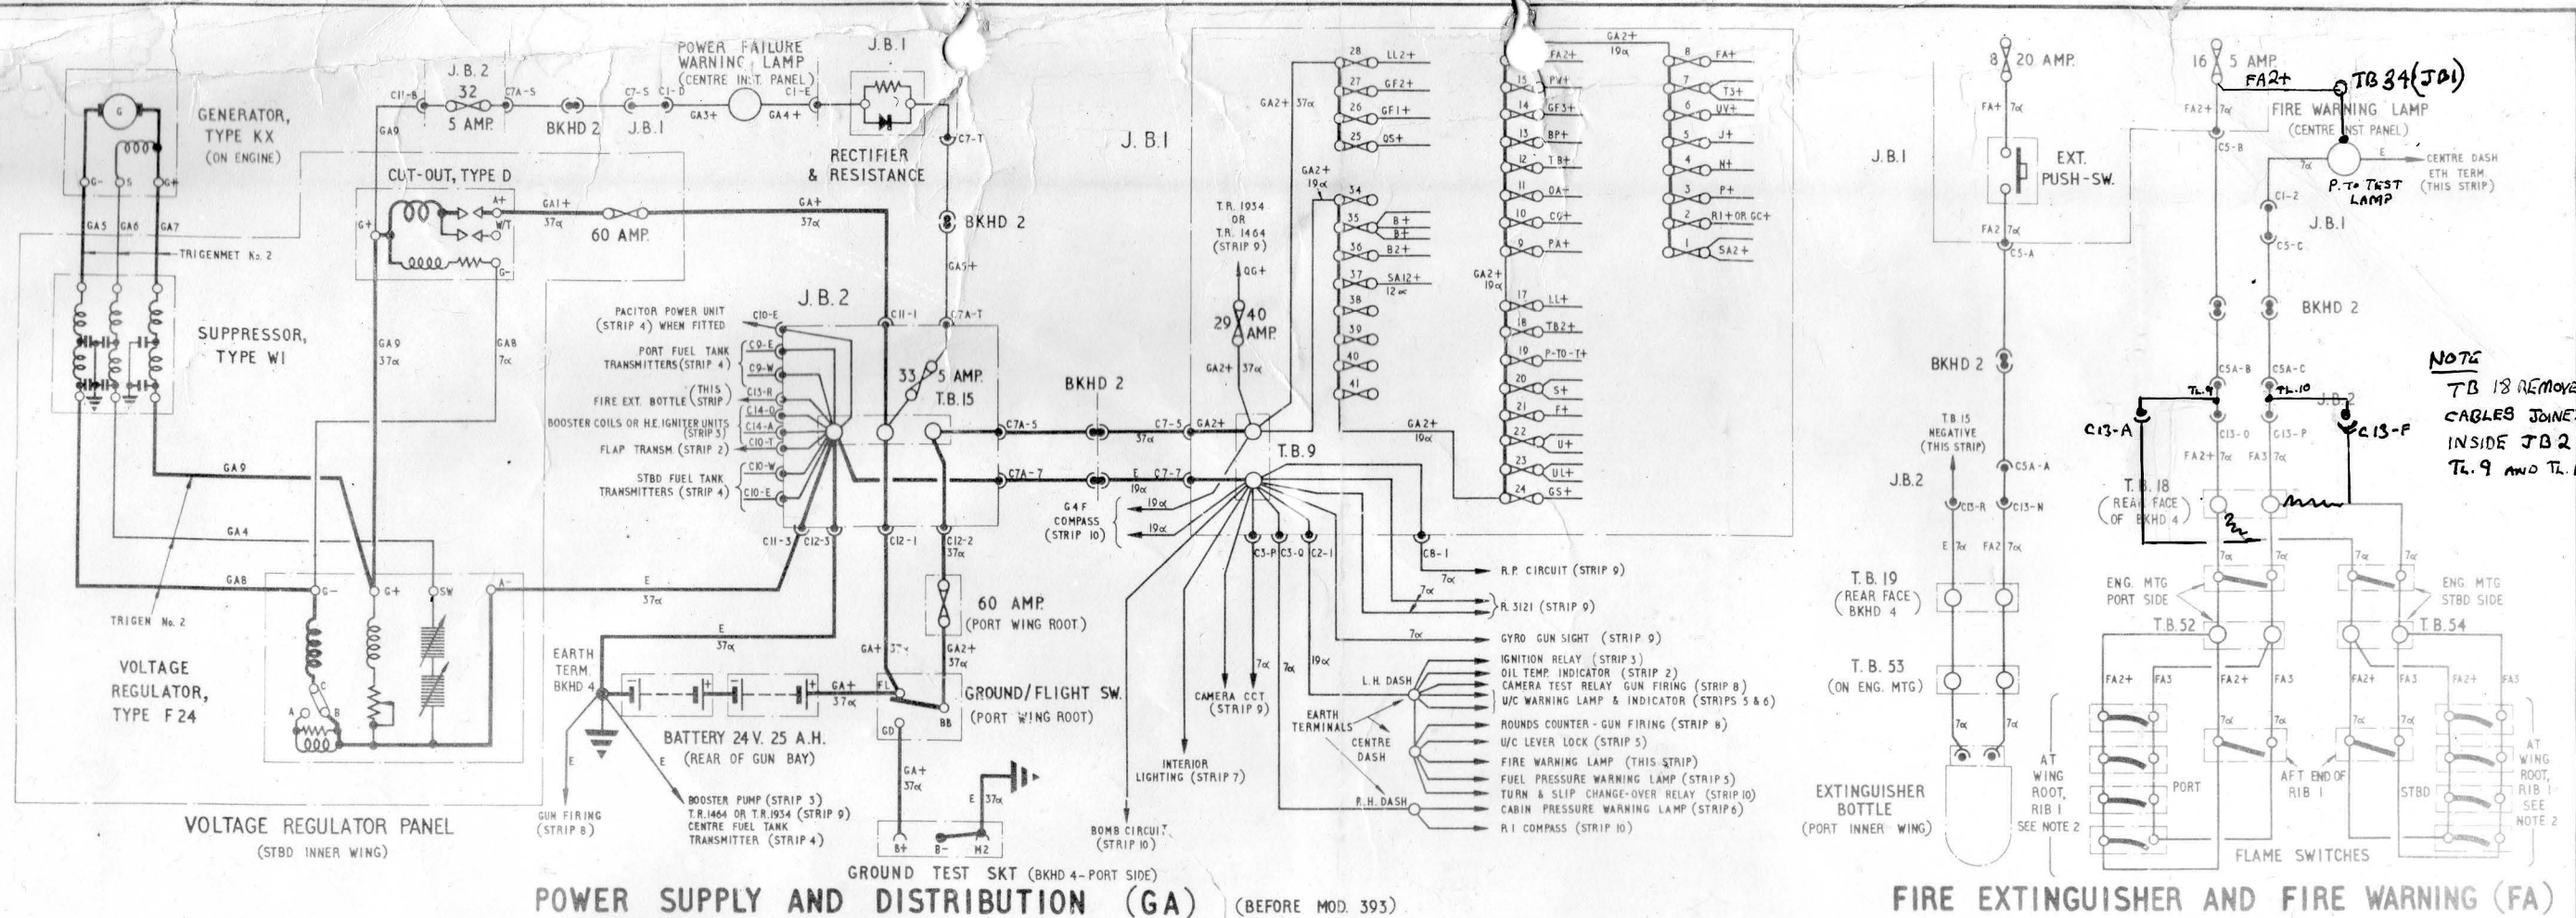




VAMPIRE FB Mk.5 AND 9 - ELECTRICAL INSTALLATION

NOTES	
1	ALL CABLES ON THIS SHEET ARE 4 AMP UNLESS OTHERWISE STATED
2	MOD 344 INTRODUCES EIGHT ADDITIONAL FLAME SWS
3	MOD 334 INTRODUCES PREW CABLES IN PLACE OF VIM OR CEL IN U/C & ENG RAYS & TAIL CONE
4	MOD 350 INTRODUCES PREW CABLES NOT COVERED BY MOD 334







LIST OF CONTENTS	
SHEET	CIRCUIT
1	POWER SUPPLY AND DISTRIBUTION (BEFORE MOD 393) - FIRE EXT AND FIRE WARNING
2	POWER SUPPLY (AFTER MOD 393)
3	OIL TEMP. FLAP INDICATOR TACHOMETER
4	TURBINE STARTING AND BOOSTER COILS; FUEL BOOSTER PUMP; EXHAUST GAS THERMOMETER
5	FUEL CONTENTS
6	U/C INDICATOR & WARNING (BEFORE MOD 908) U/C LEVER LOCK; FUEL PRESSURE WARNING
7	U/C INDICATOR & WARNING (AFTER MOD 908) CABIN PRESSURE WARNING PRESSURE HEAD HEATER
8	INTERIOR LIGHTS; NAV LAMPS; LANDING LAMP IDENT LAMPS
9	GUN FIRING
10	GYRO GUN SIGHT; CAMERA ROCKET PROJECTILES RADIO SUPPLIES
11	BOMB RELEASE R.I. COMPASS (BEFORE MOD 668) G4 F COMPASS (AFTER MOD 668)
12	LOCATION OF EQUIPMENT

ASSOCIATED PUBLICATION - 4099 E
ALL 10
1
2
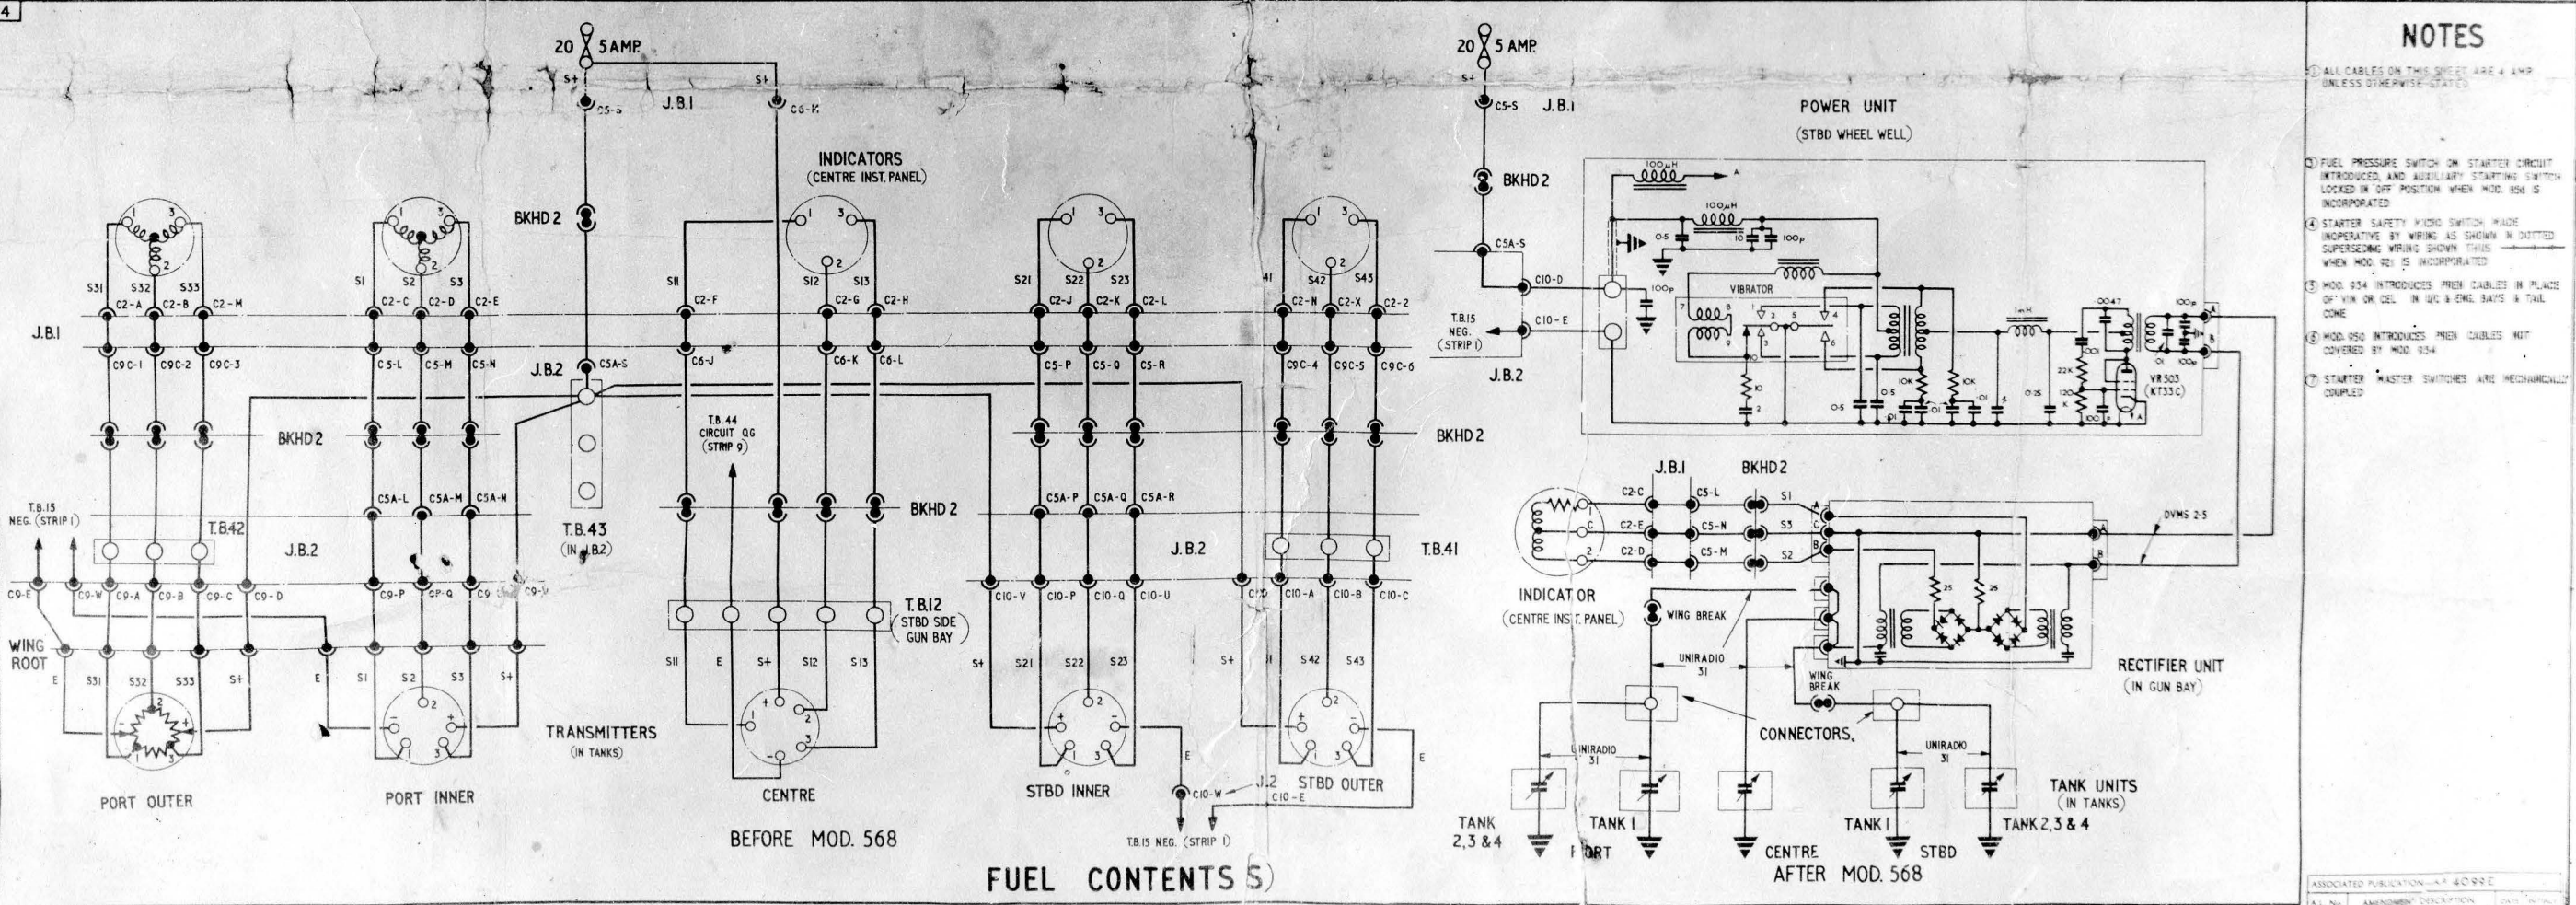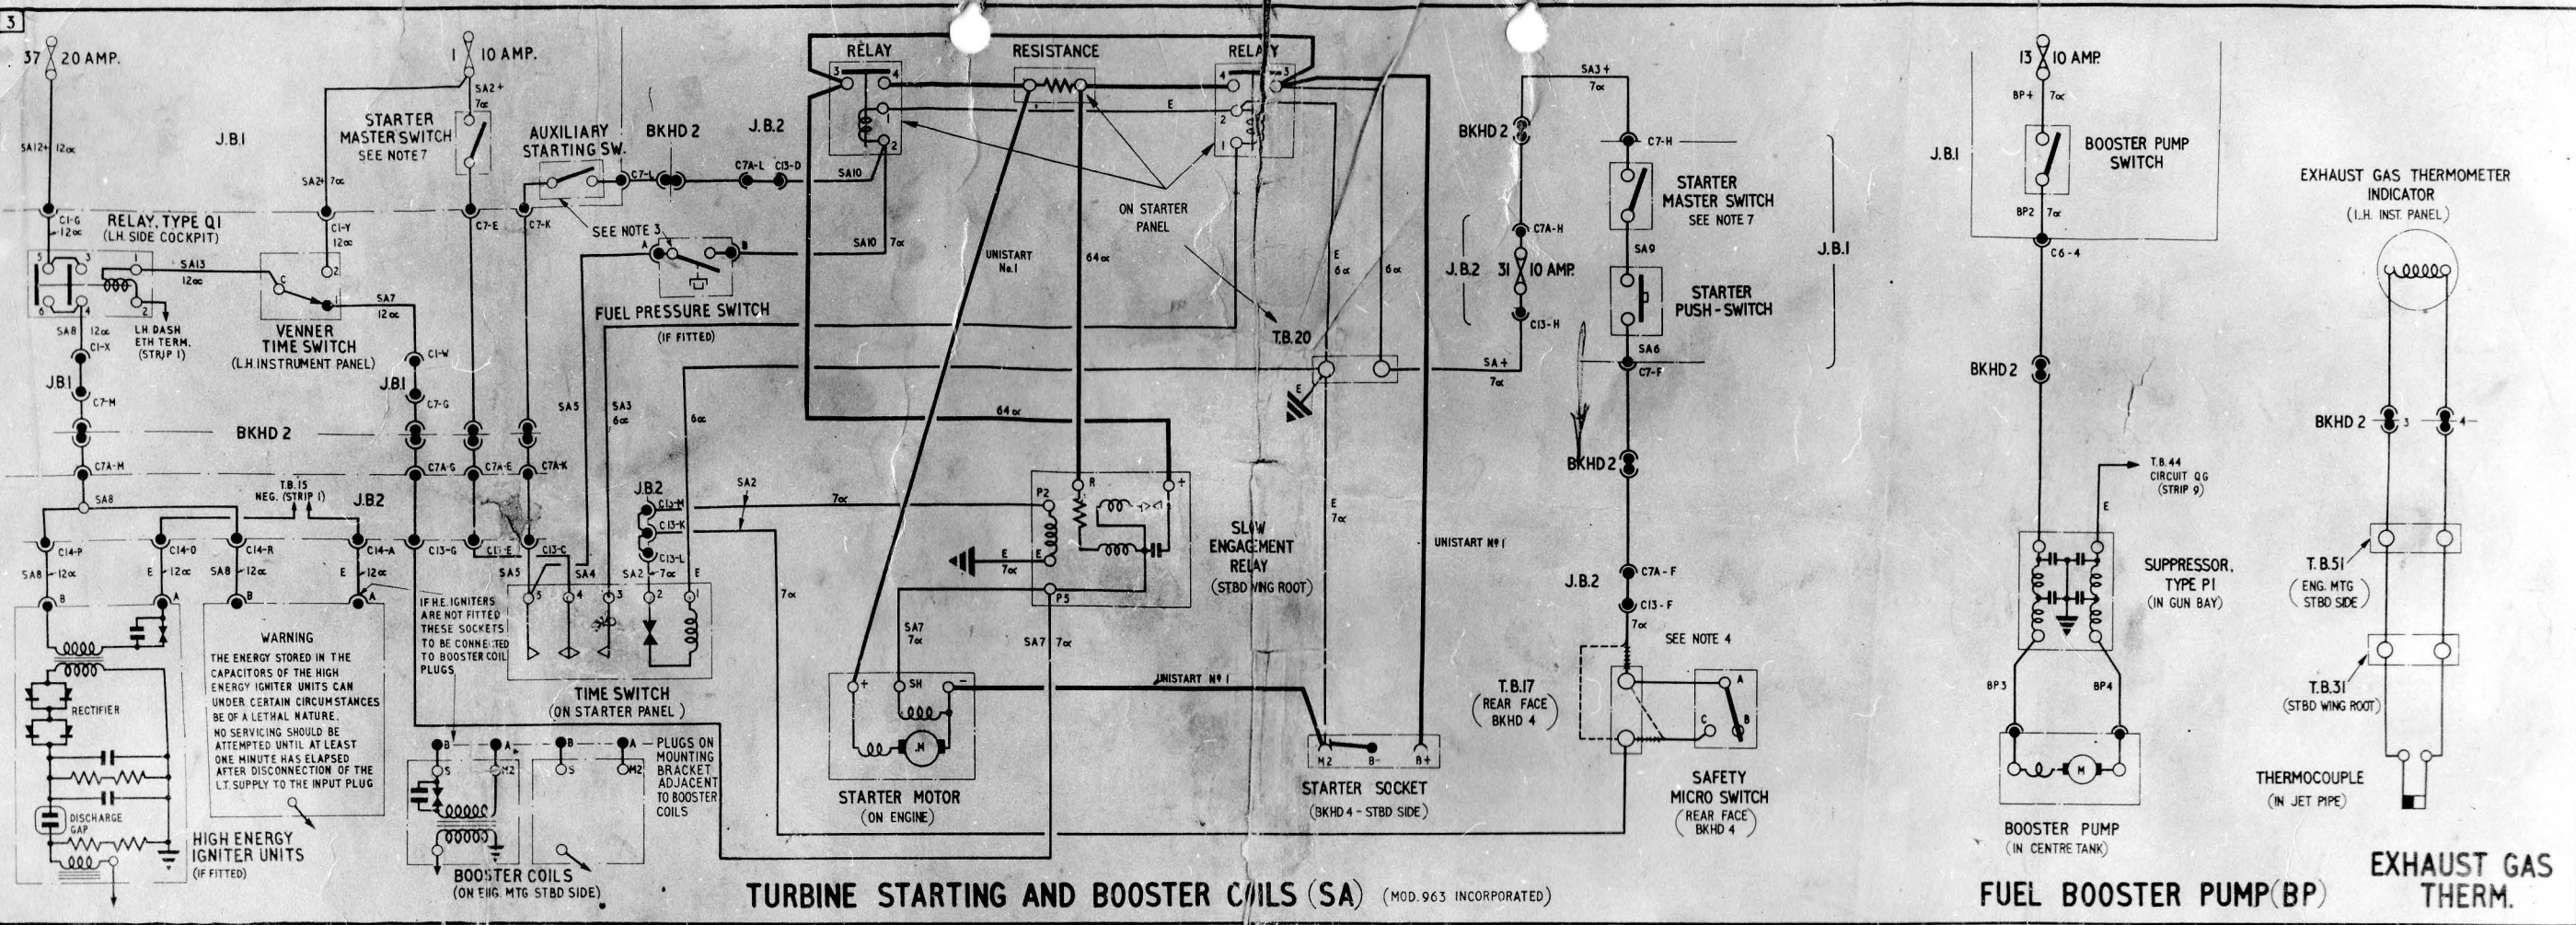

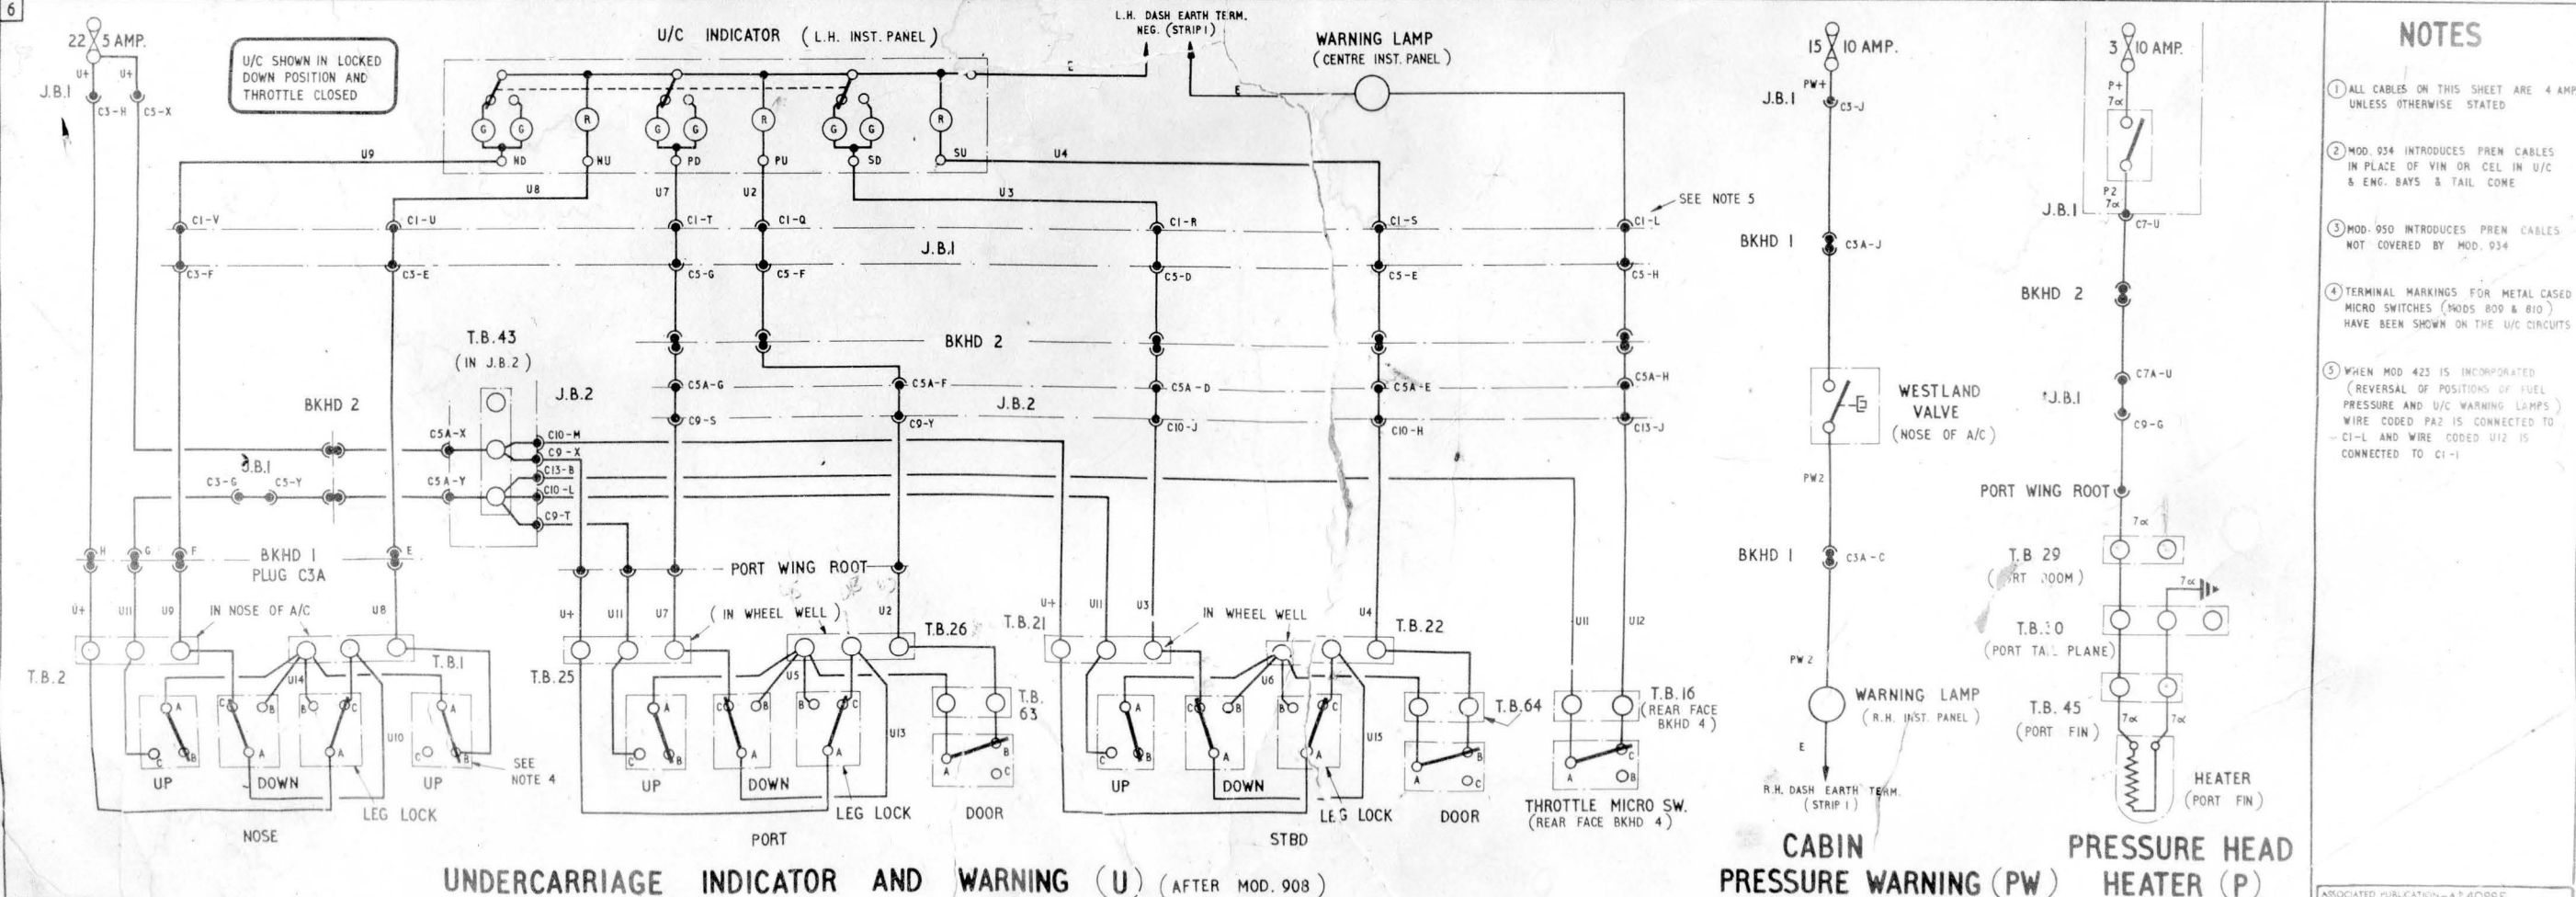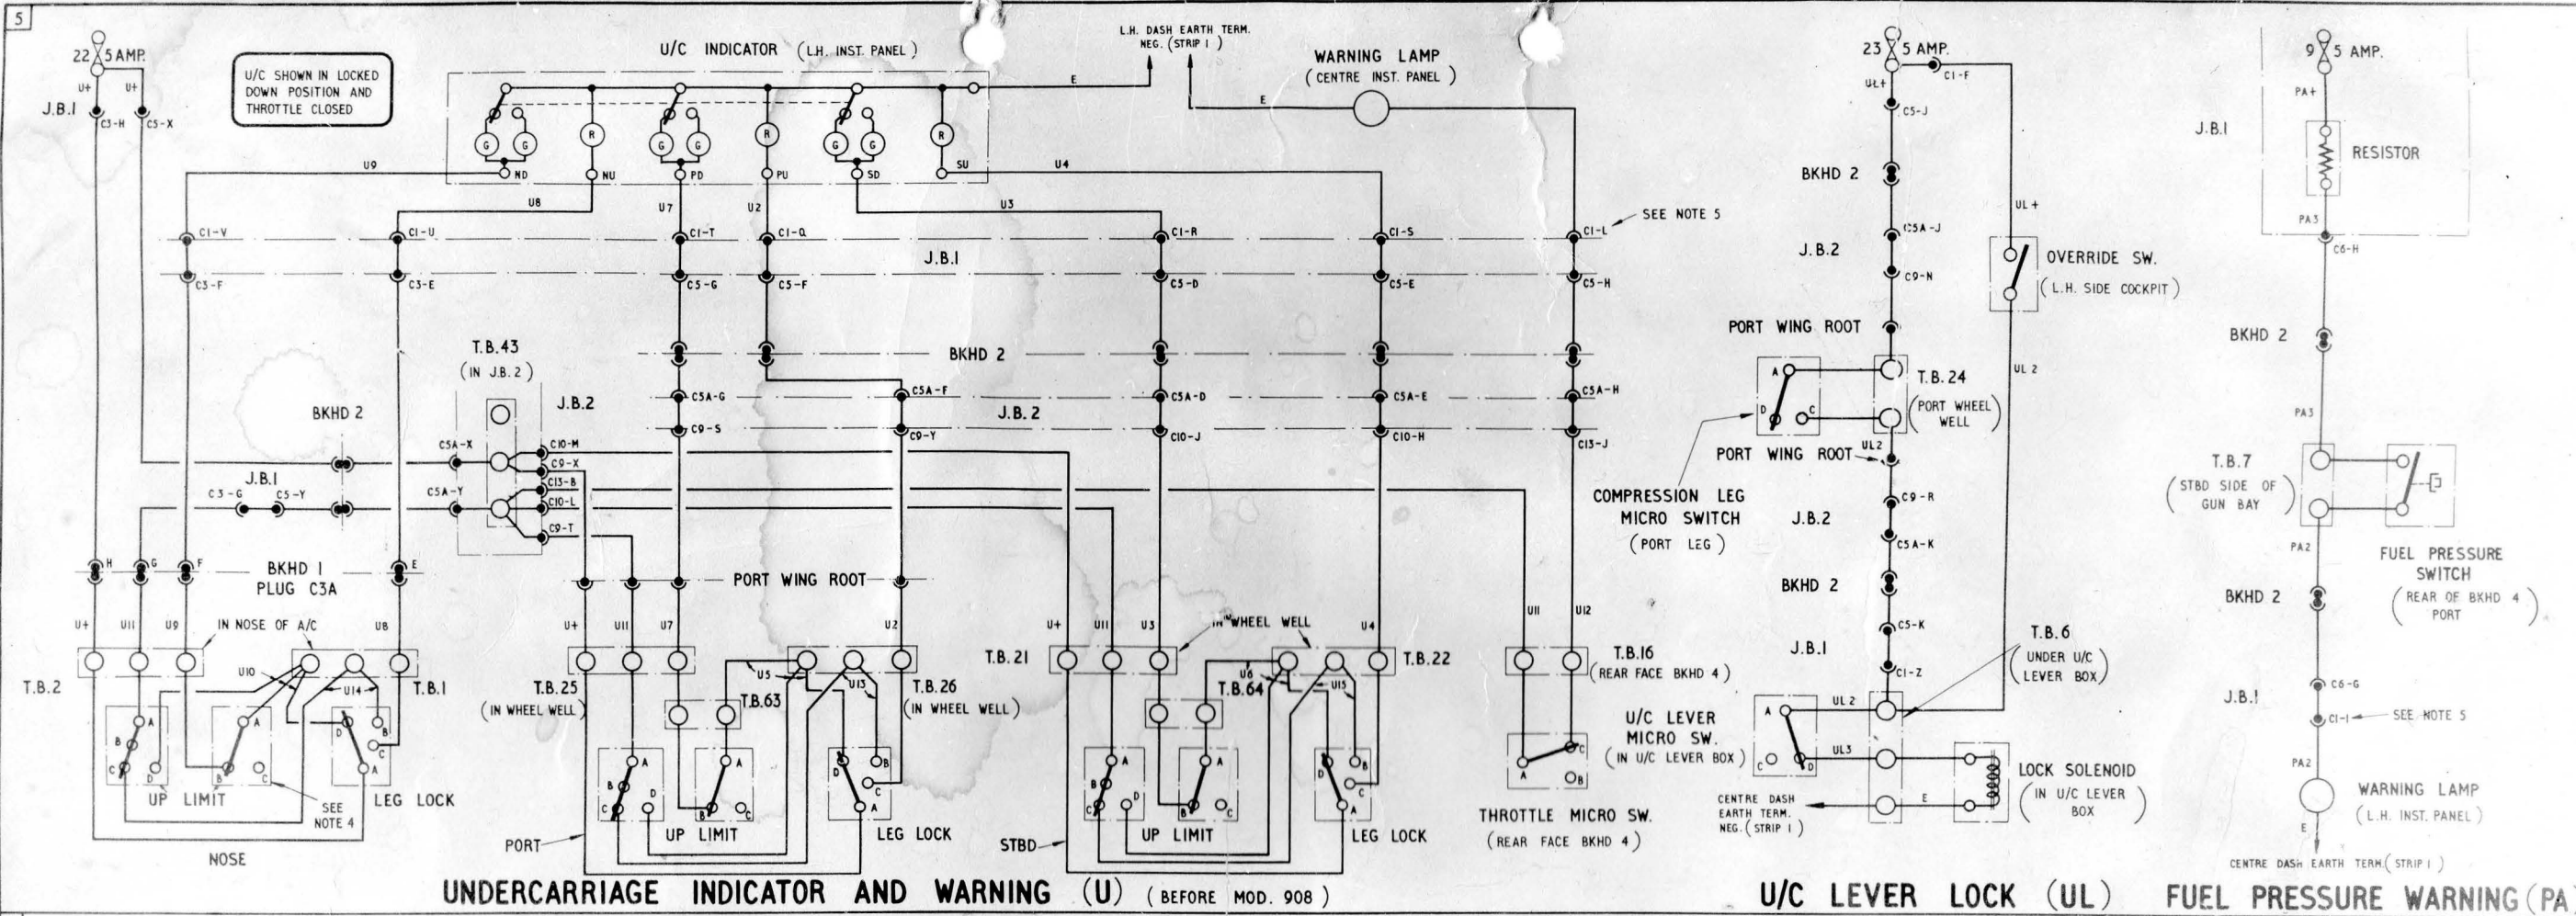



- ### NOTES
- 1 ALL CABLES ON THIS SHEET ARE 4 AMP. UNLESS OTHERWISE STATED
 - 2 MOD. 934 INTRODUCES PREN CABLES IN PLACE OF VIN OR CEL IN U/C & ENG. BAYS & TAIL COME
 - 3 MOD. 950 INTRODUCES PREN CABLES NOT COVERED BY MOD. 934
 - 4 TERMINAL MARKINGS FOR METAL CASED MICRO SWITCHES (MODS 800 & 810) HAVE BEEN SHOWN ON THE U/C CIRCUITS
 - 5 WHEN MOD 423 IS INCORPORATED (REVERSAL OF POSITIONS OF FUEL PRESSURE AND U/C WARNING LAMPS) WIRE CODED PA2 IS CONNECTED TO CI-L AND WIRE CODED U12 IS CONNECTED TO CI-I

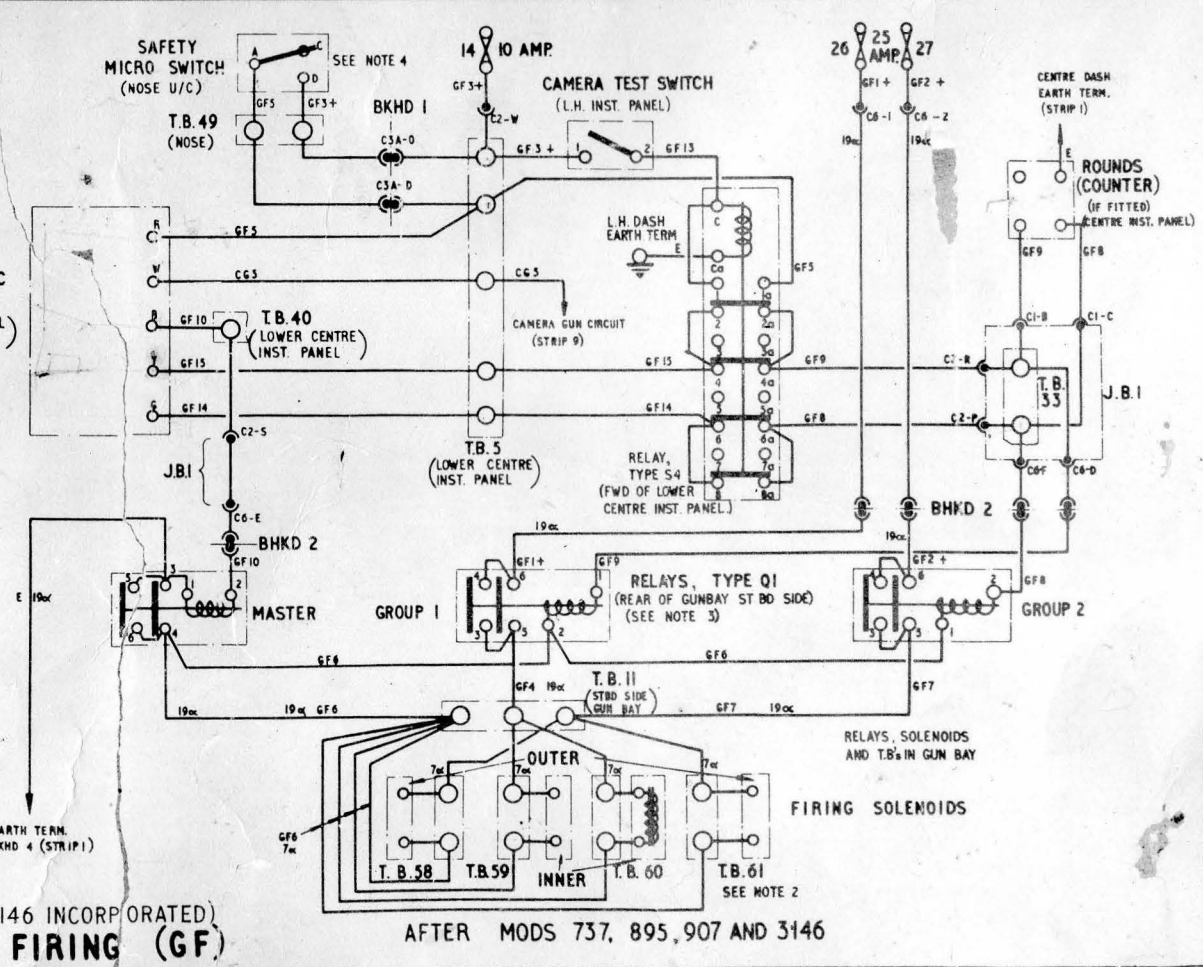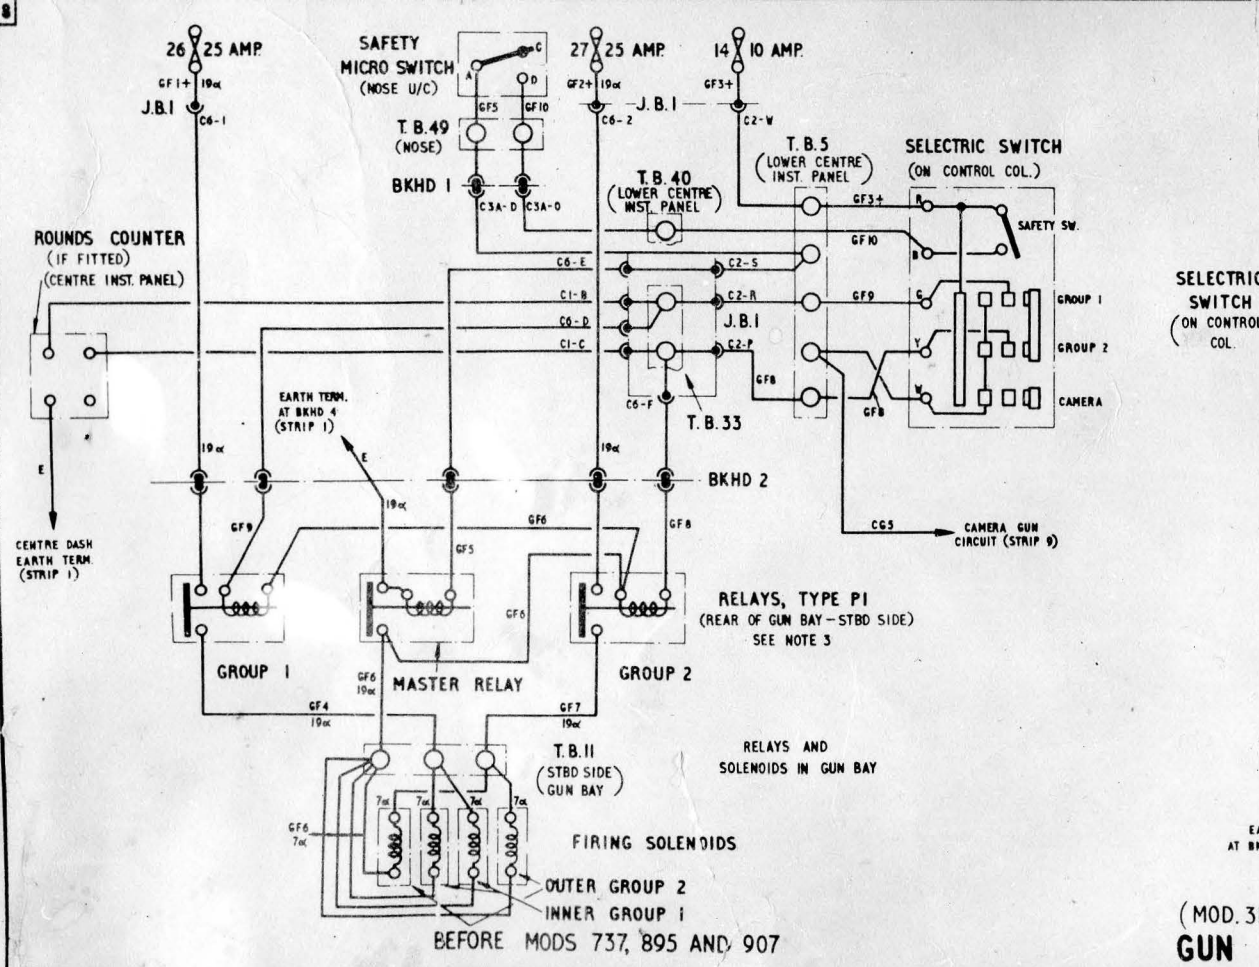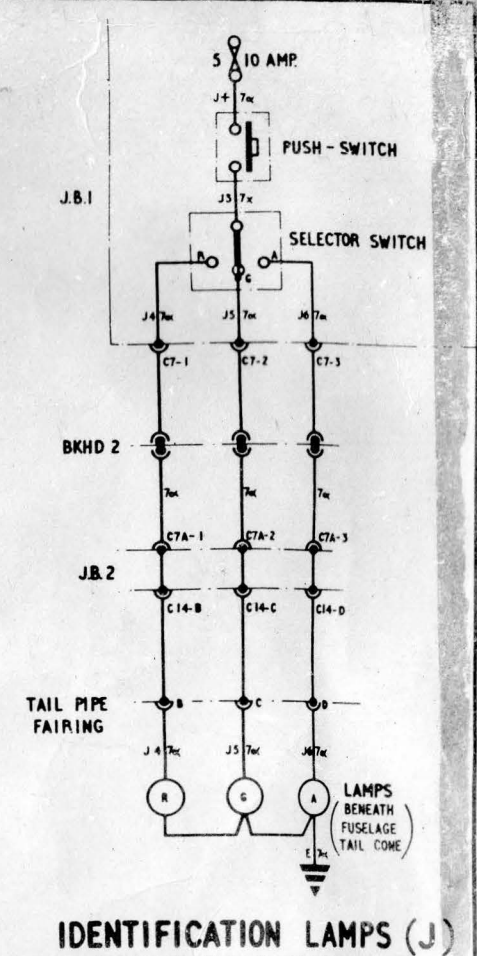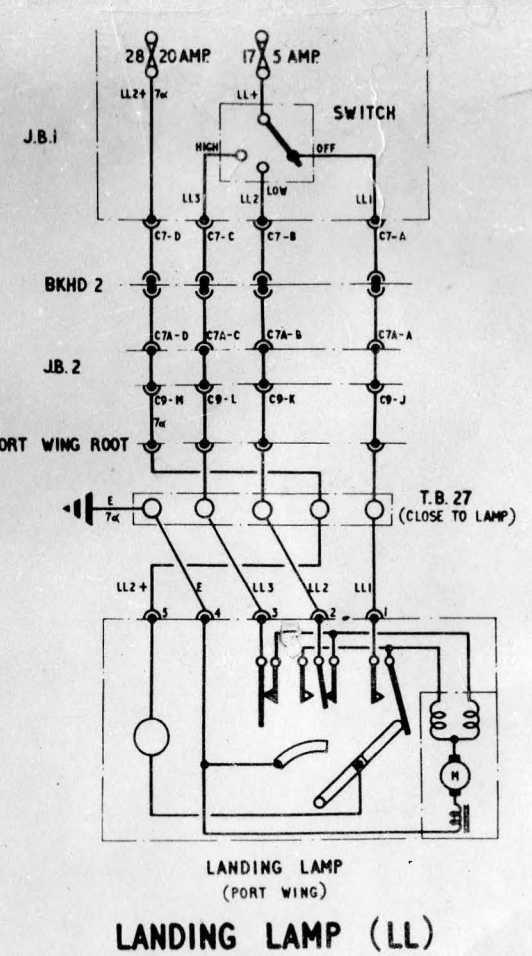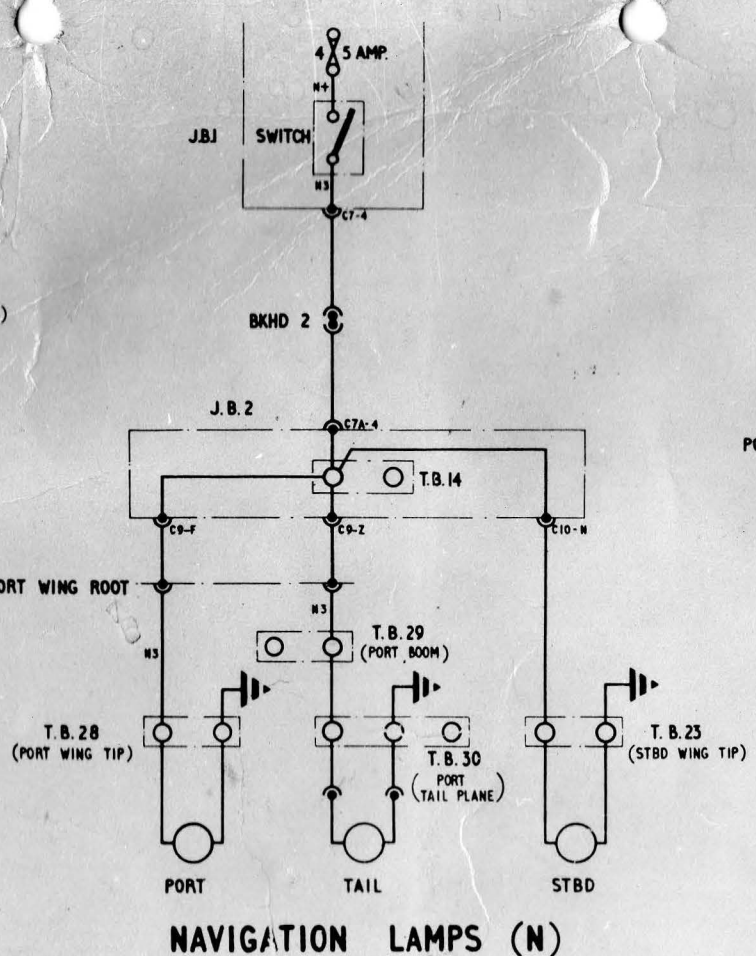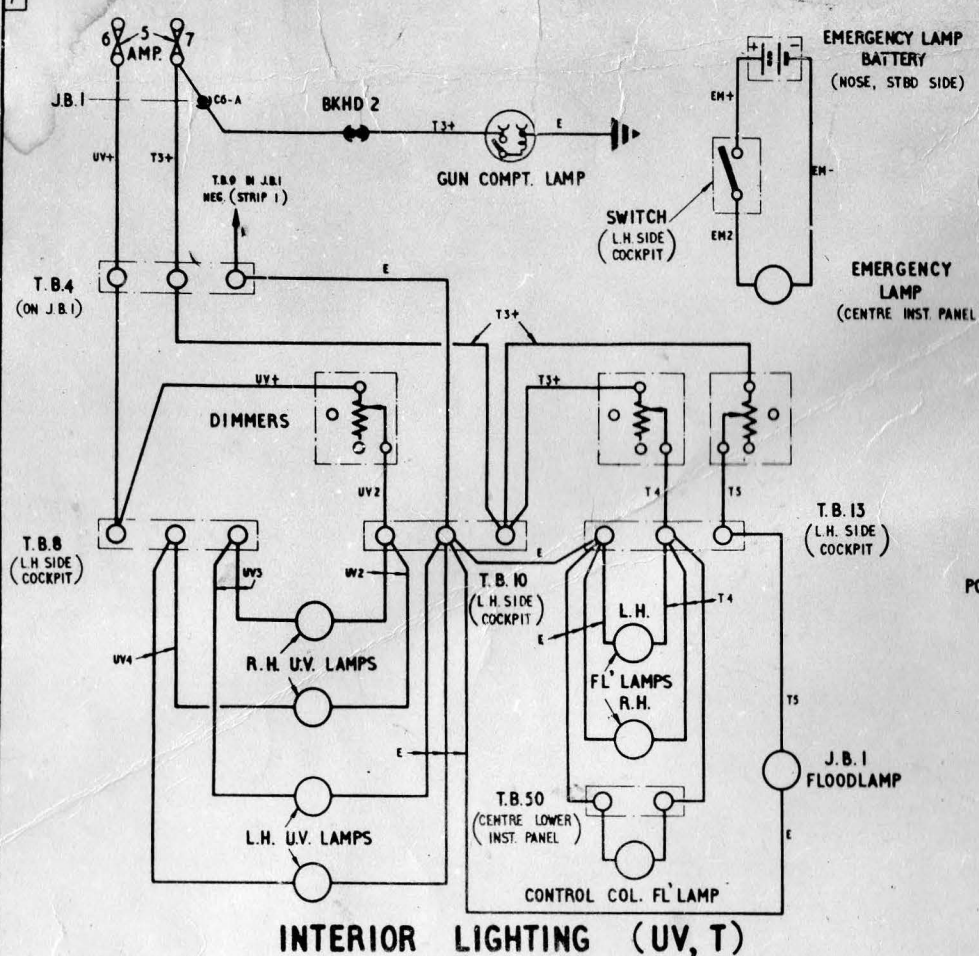

- NOTES**
1. ALL CABLES ON THIS SHEET ARE 4AMP UNLESS OTHERWISE STATED
 2. T.B. 58 TO 61 INCLUSIVE INTRODUCED BY MOD. 737
 3. RELAYS, TYPE P1 CHANGED TO RELAYS, TYPE Q1 BY MOD. 895
 4. RE-ROUTING OF CABLES FROM FUSE 14 THROUGH SAFETY MICRO SWITCH CARRIED OUT BY MOD. 907
 5. MOD. 934 INTRODUCES PREN CABLES IN PLACE OF VIN OR CEL IN W/C & ENG. BAYS & TAIL CONE
 6. MOD. 950 INTRODUCES PREN CABLES NOT COVERED BY MOD. 934


VAMPIRE FB Mk.5 AND 9 - ELECTRICAL INSTALLATION

ASSOCIATED PUBLICATIONS - A.P. CO. 99	
AL No	AMENDMENT DESCRIPTION
AL 1	MOD 3146 INCORPORATED
AIR DIAGRAM	
4551	
DATE	
BY	
CHECKED	
APPROVED	

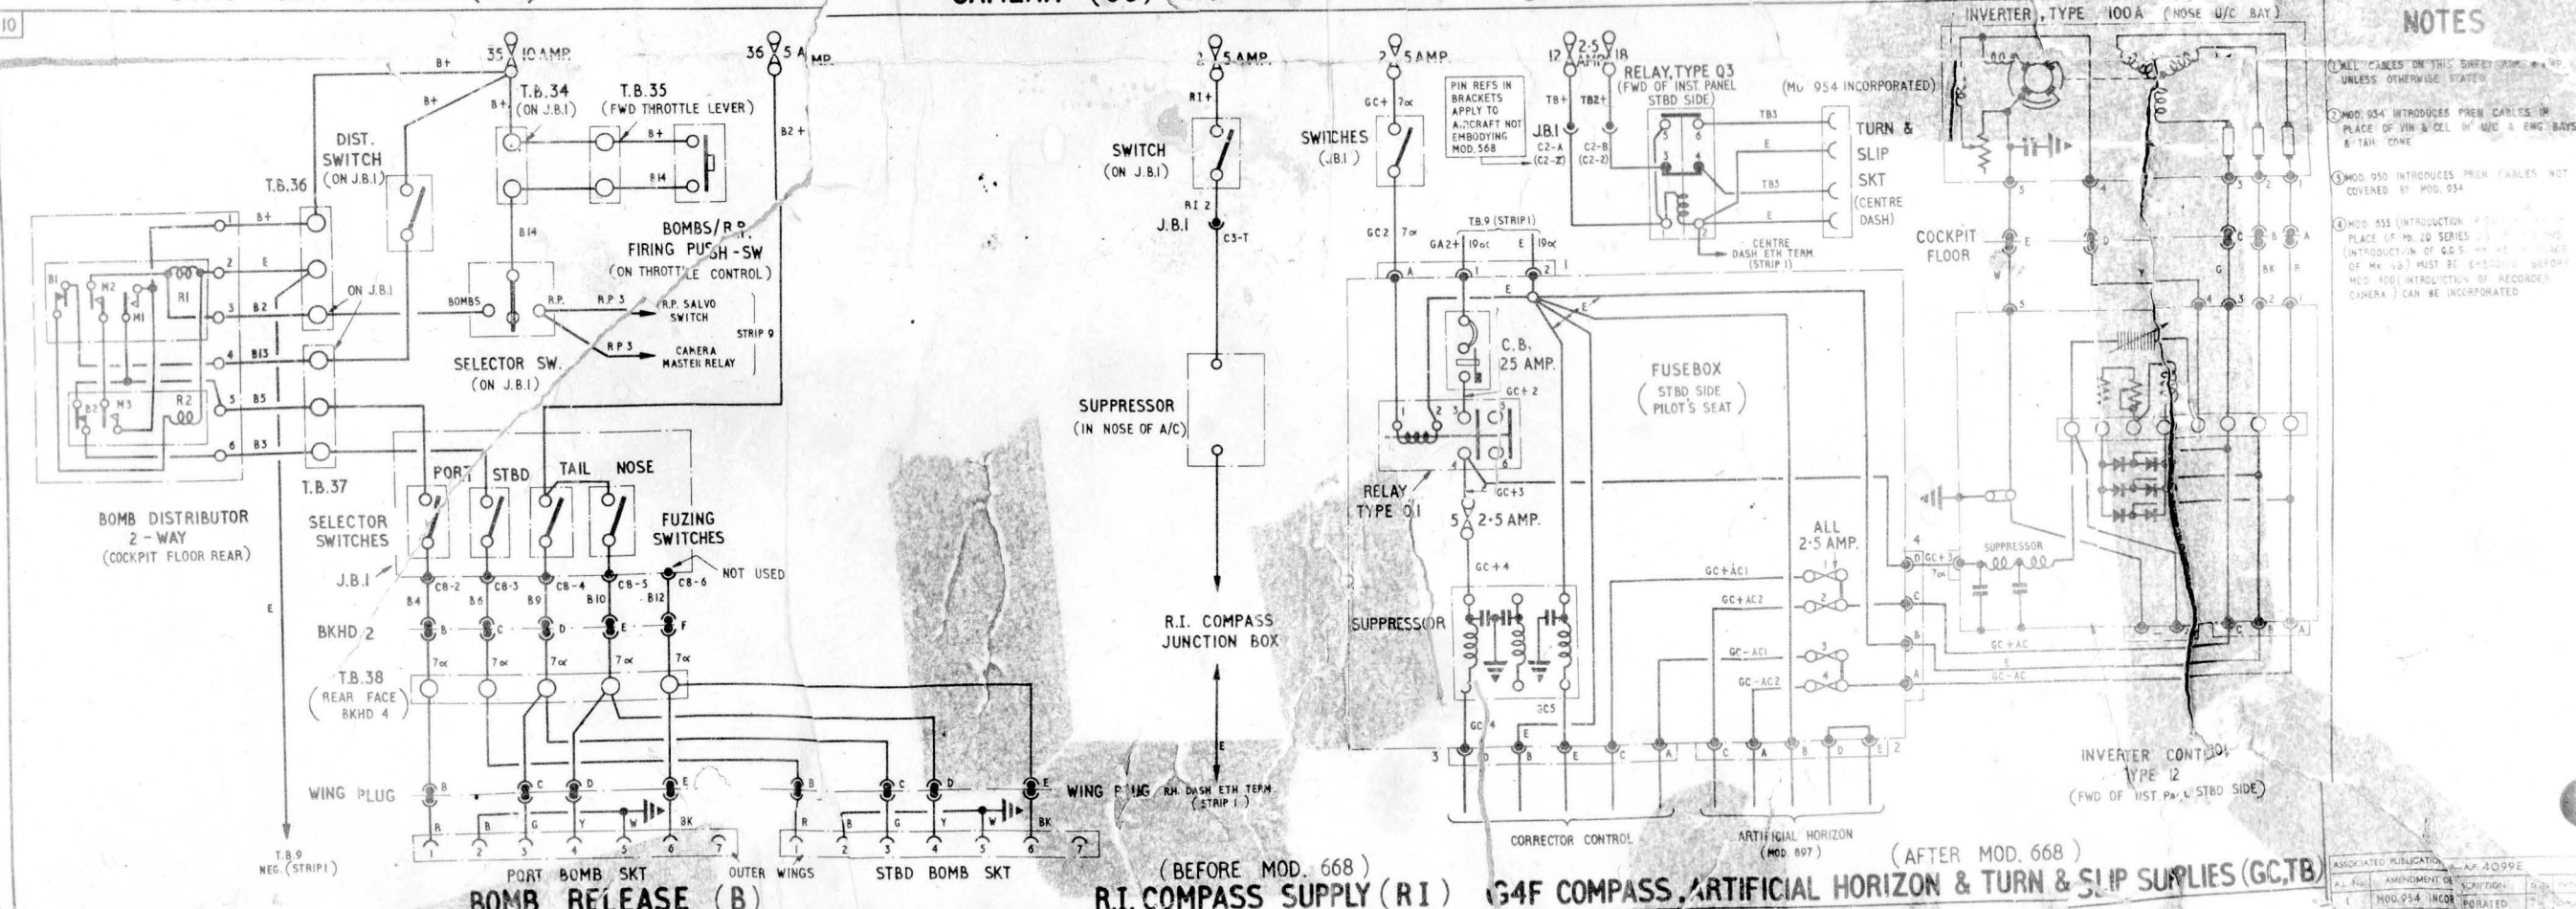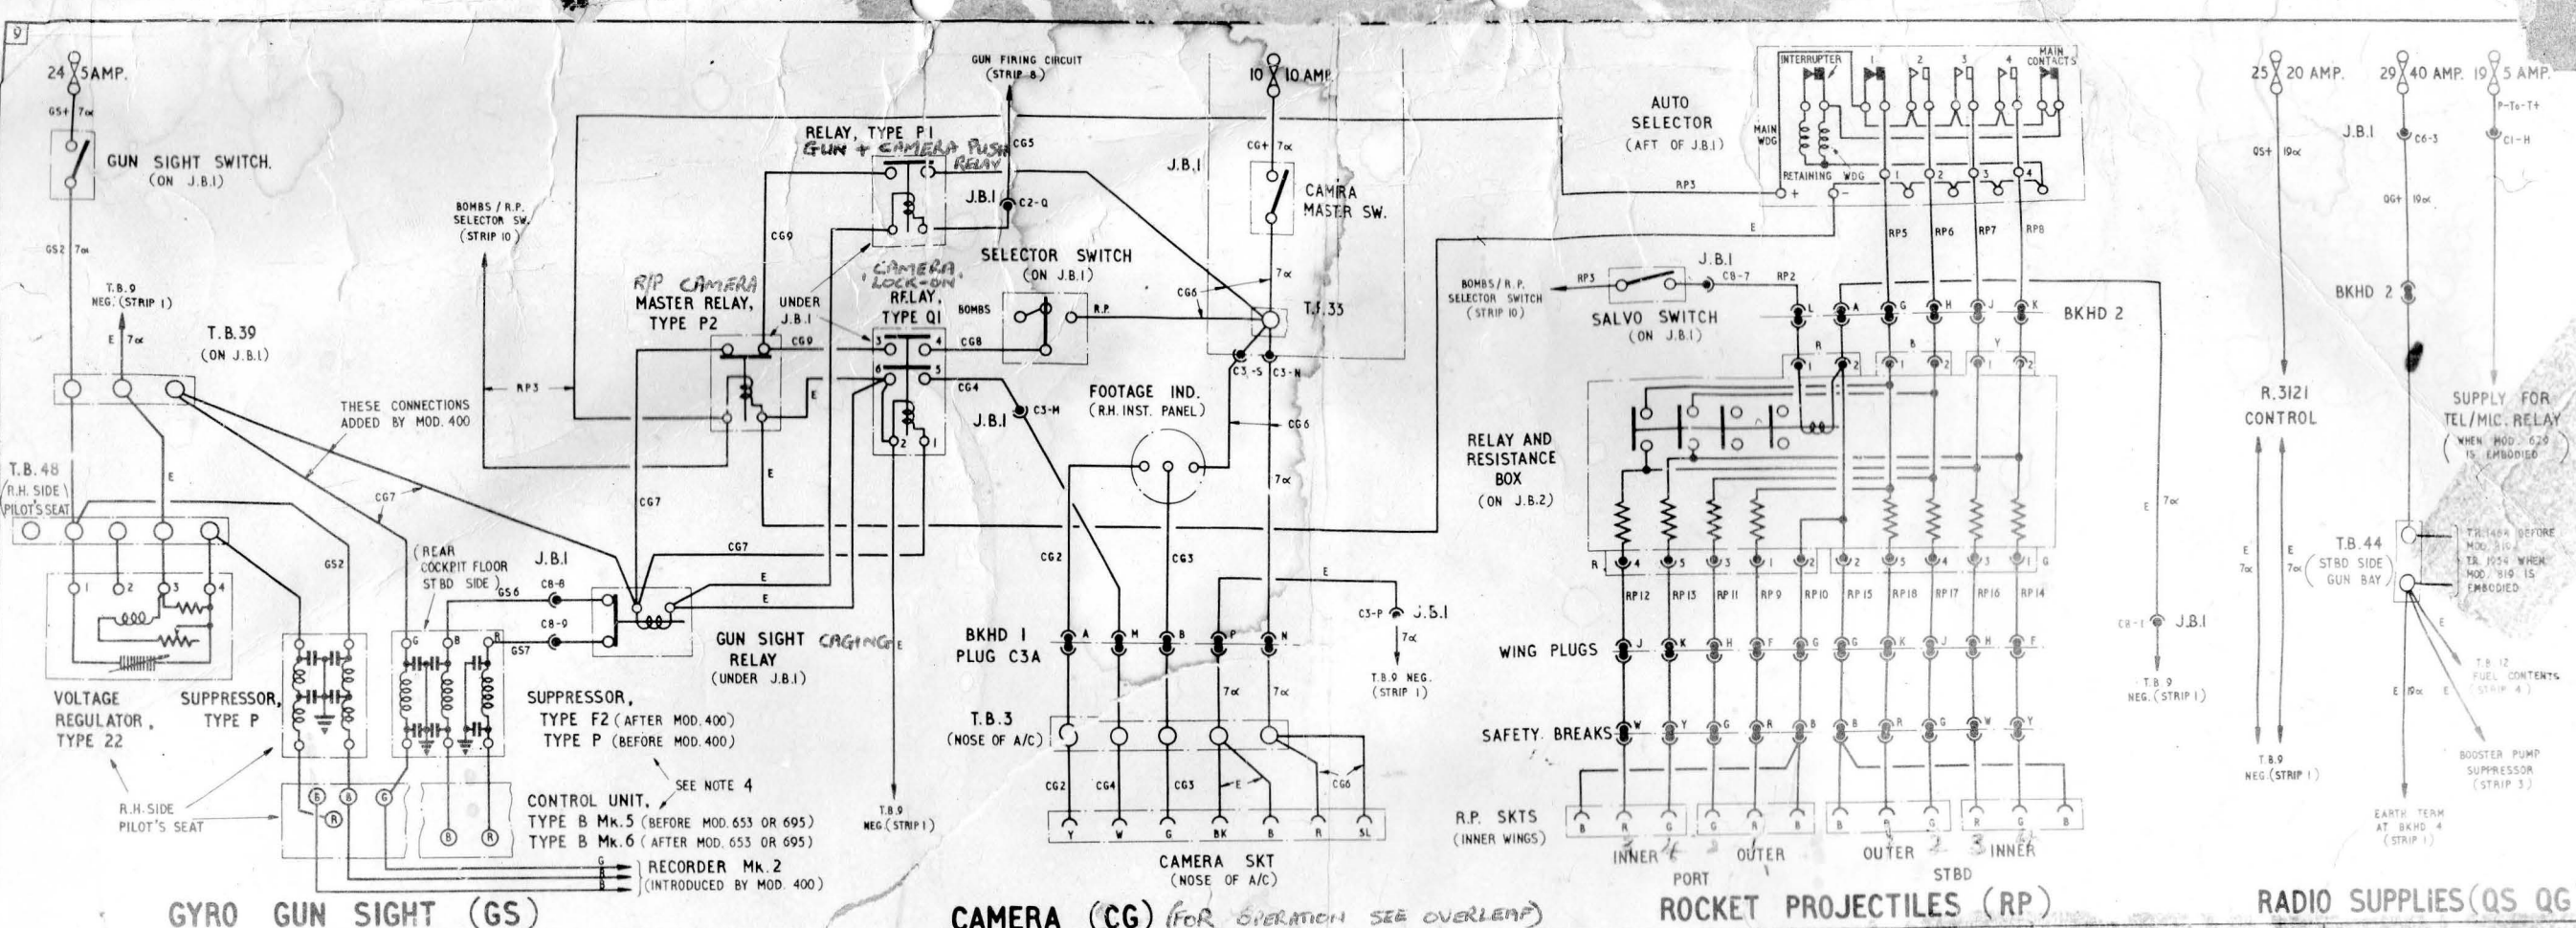

VAMPIRE FB Mk.5 AND 9 - ELECTRICAL INSTALLATION

ASSOCIATED PUBLICATION	AP. 1099E
AMENDMENT NO.	1
MOD. 934 INCORPORATED	
MOD. 955 INCORPORATED	
MOD. 956 INCORPORATED	

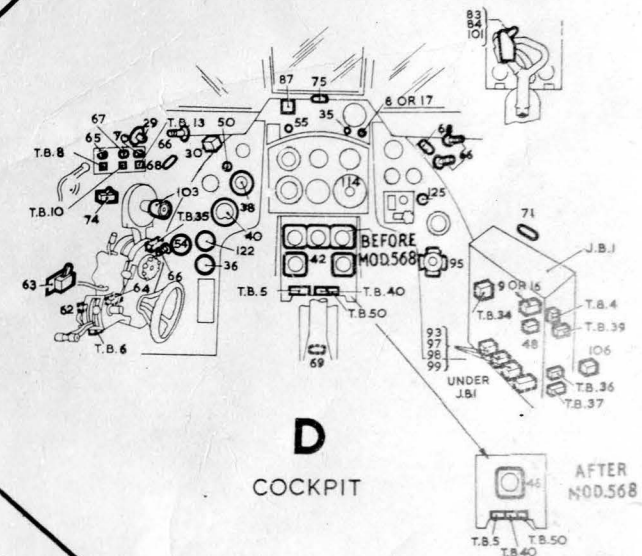

ASSOCIATE PUBLICATION—A.P. 4099E				
A.I. No.	AMENDMENT	DESCRIPTION	DATE	INITIALS
AIR DIAGRAM		Sheet No. 6	PREPARED BY THE MINISTRY OF SUPPLY	
4551		No. OF SHEETS 6	FOR REPRODUCTION BY AIR MINISTRY	
ISSUE 3		JULY 1951		

RESTRICTED